


**Figure 1. Regional Location, Dauenhauer Ranch**

<p><b>Purpose:</b> Fill of 0.6 acre of wetlands and other waters for residential development</p> <p><b>Datum:</b> NGVD</p> <p><b>Adjacent landowners:</b> Provided under separate cover</p>	<p><b>Basemap:</b> USGS 1:125,000 topographic map; 'SF Bay Area' set, sheet 1 of 3</p> <p><b>Scale:</b> 1 inch = 2 miles</p> <p><b>Applicant:</b> Christopherson Homes, 1315 Airport Blvd., Santa Rosa, CA 95403</p>	<p><b>In:</b> Headwater swales &amp; channels tributary to storm drain to Colgan Creek Flood Control Channel</p> <p><b>At:</b> 1600, 1690, &amp; 1784 Aston Avenue, Santa Rosa</p> <p><b>Corps File No.</b> 21226N96</p>
---	--	--

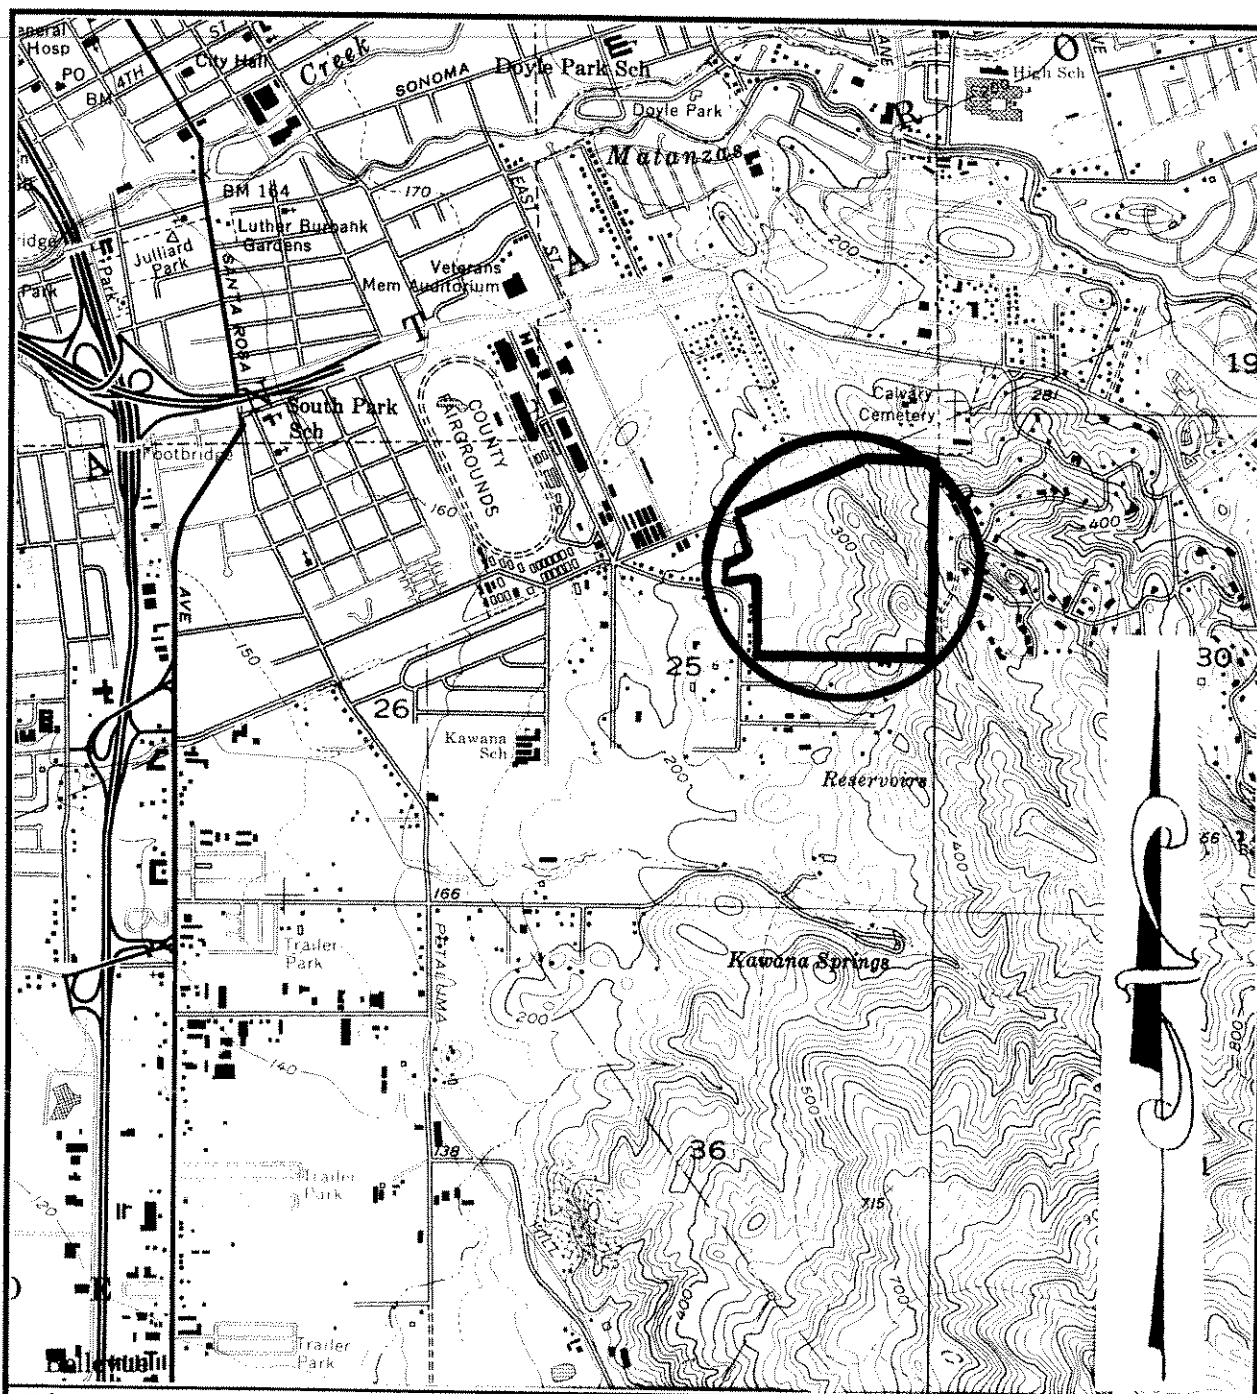



**Figure 2. Local Setting, Dauenhauer Ranch**

**Purpose:** Fill of 0.6 acre of wetlands and other waters for residential development  
**Datum:** NGVD  
**Adjacent landowners:** Provided under separate cover

**Basemap:** USGS 1:24,000 (7.5') topographic map; Santa Rosa quadrangle  
**Scale:** 1 inch = 2000 feet  
**Applicant:** Christopherson Homes, 1315 Airport Blvd., Santa Rosa, CA 95403

**In:** Headwater swales & channels tributary to storm drain to Colgan Creek Flood Control Channel  
**At:** 1600, 1690, & 1784 Aston Avenue, Santa Rosa  
**Corps File No.** 21226N96

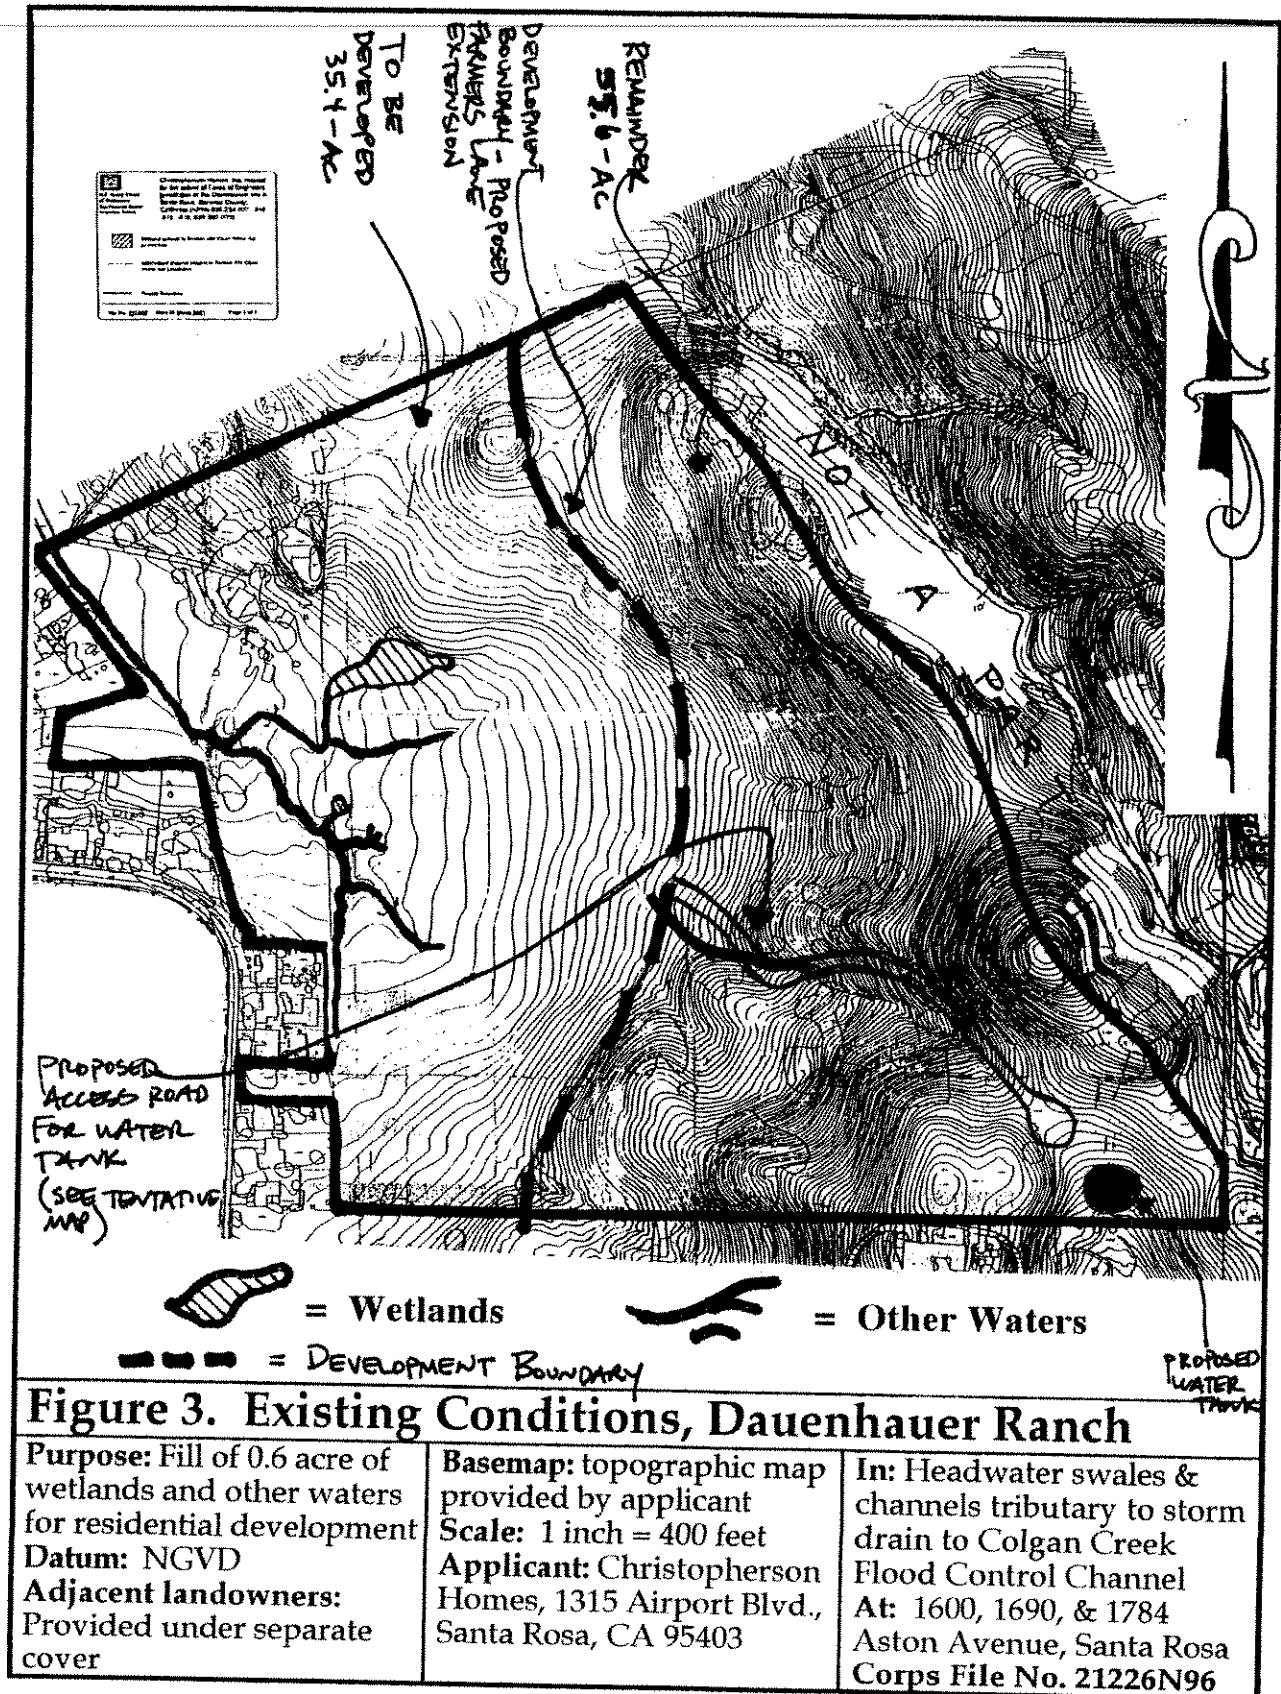

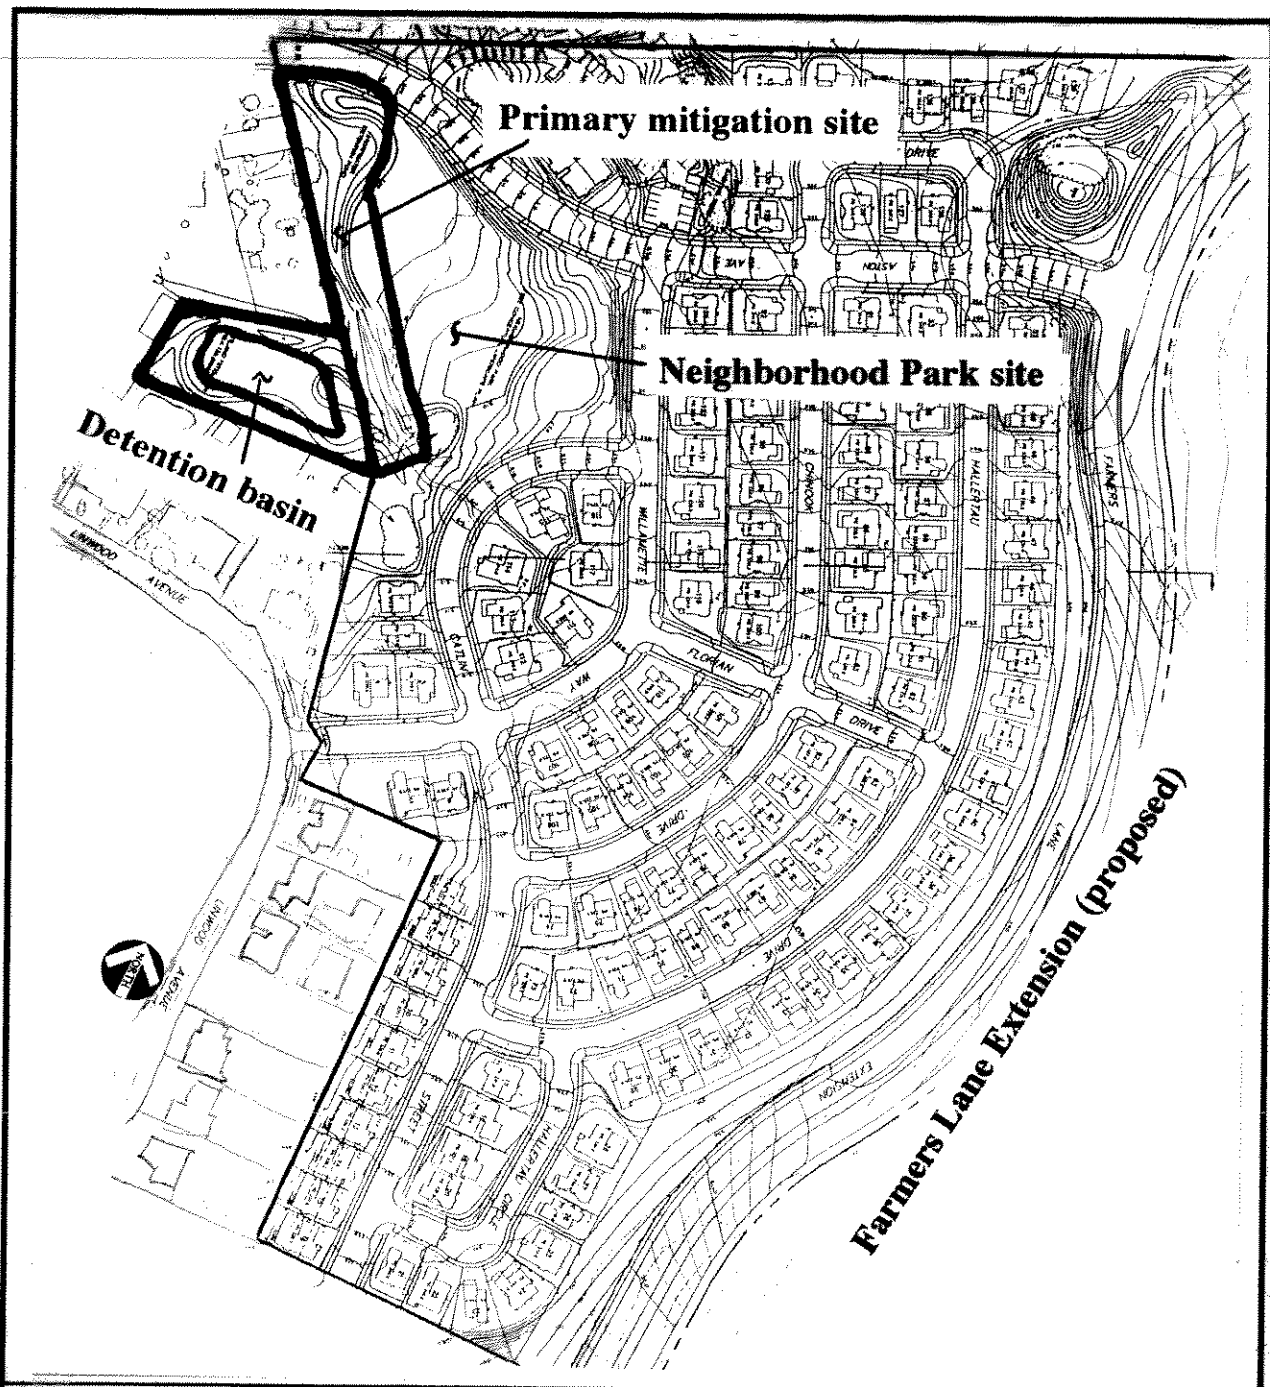


**Figure 4. Proposed Development, Dauenhauer Ranch**

**Purpose:** Fill of 0.6 acre of wetlands and other waters for residential development  
**Datum:** NGVD  
**Adjacent landowners:** Provided under separate cover

**Basemap:** topographic map provided by applicant  
**Scale:** 1 inch = approx. 225 feet  
**Applicant:** Christopherson Homes, 1315 Airport Blvd., Santa Rosa, CA 95403

**In:** Headwater swales & channels tributary to storm drain to Colgan Creek Flood Control Channel  
**At:** 1600, 1690, & 1784 Aston Avenue, Santa Rosa  
**Corps File No.** 21226N96

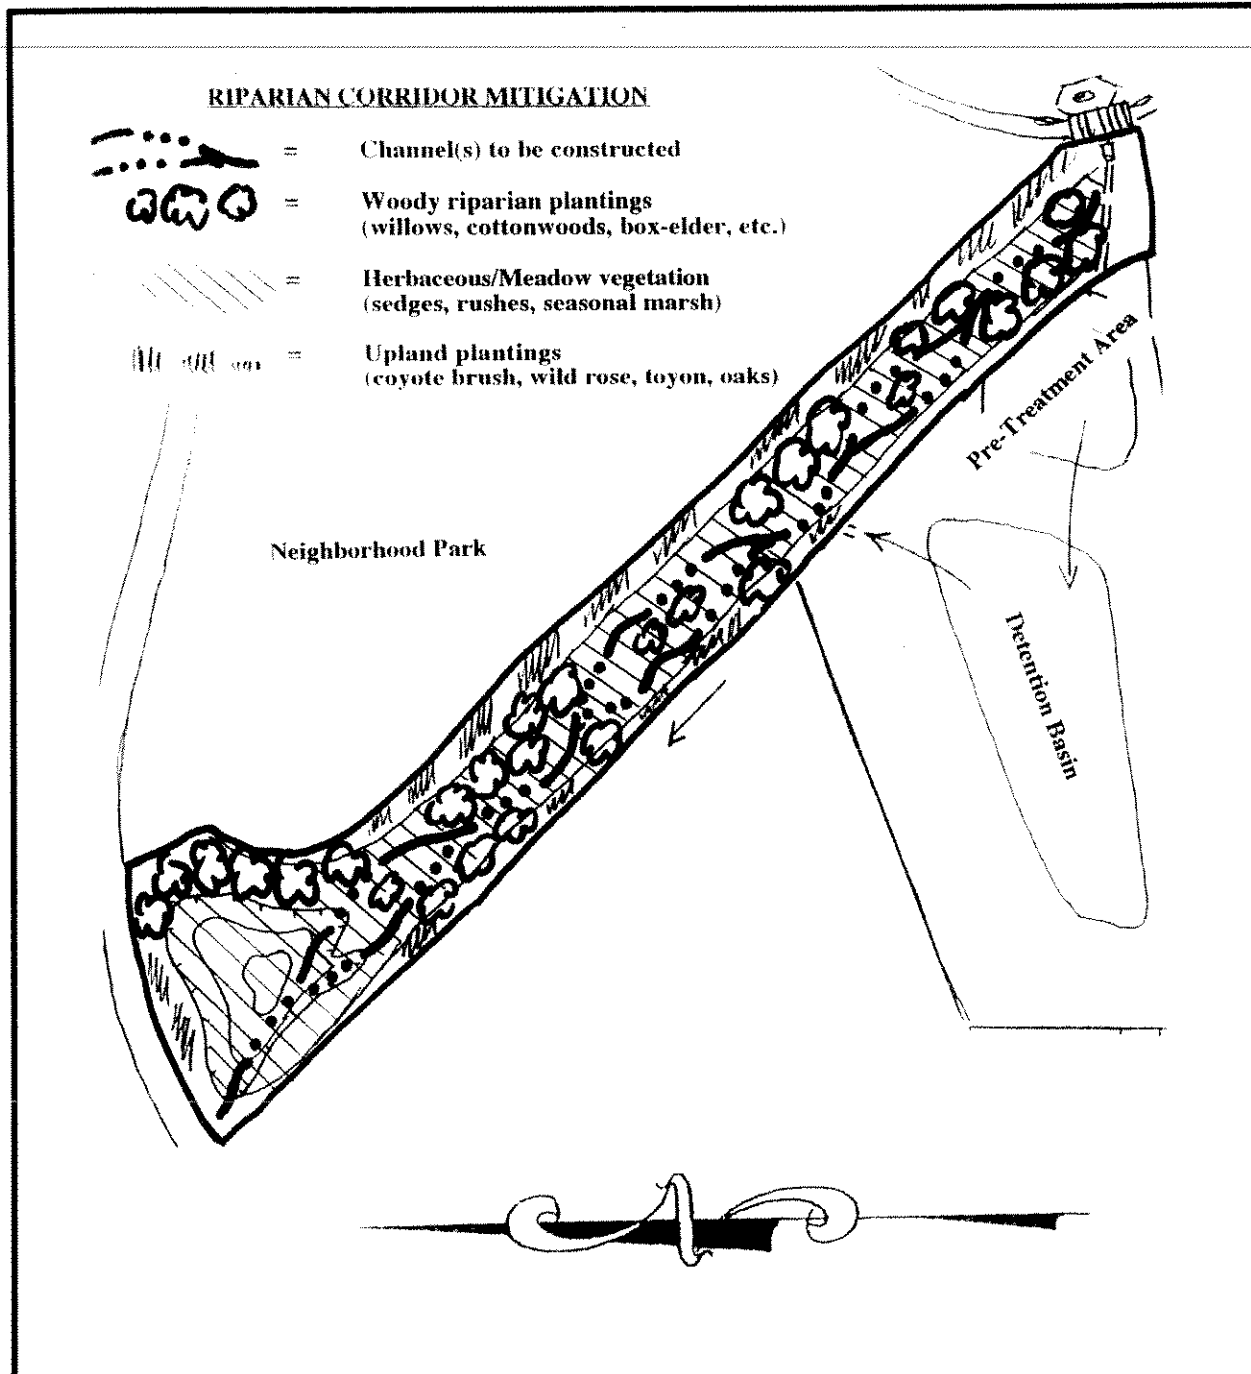

**Figure 5. Proposed Mitigation, Dauenhauer Ranch**

**Purpose:** Fill of 0.6 acre of wetlands and other waters for residential development  
**Datum:** NGVD  
**Adjacent landowners:** Provided under separate cover

**Source:** wetland & riparian habitat design by C. Patterson; 9/03  
**Scale:** 1 inch = 75 feet  
**Applicant:** Christopherson Homes, 1315 Airport Blvd., Santa Rosa, CA 95403

**In:** Headwater swales & channels tributary to storm drain to Colgan Creek Flood Control Channel  
**At:** 1600, 1690, & 1784 Aston Avenue, Santa Rosa  
**Corps File No.** 21226N96